



investitor:	Caffeine Company doo Podgorica	
projektant:	"OA2" doo Podgorica	
projekat:	Projekat enterijera - C kafeterija lokacija: Ulica Dr Ljubomira Rašovića, Podgorica. kat parcela 1649/5	
prilog:	OSNOVA BAŠTA	
datum izrade:	decembar 2025.god.	broj priloga:

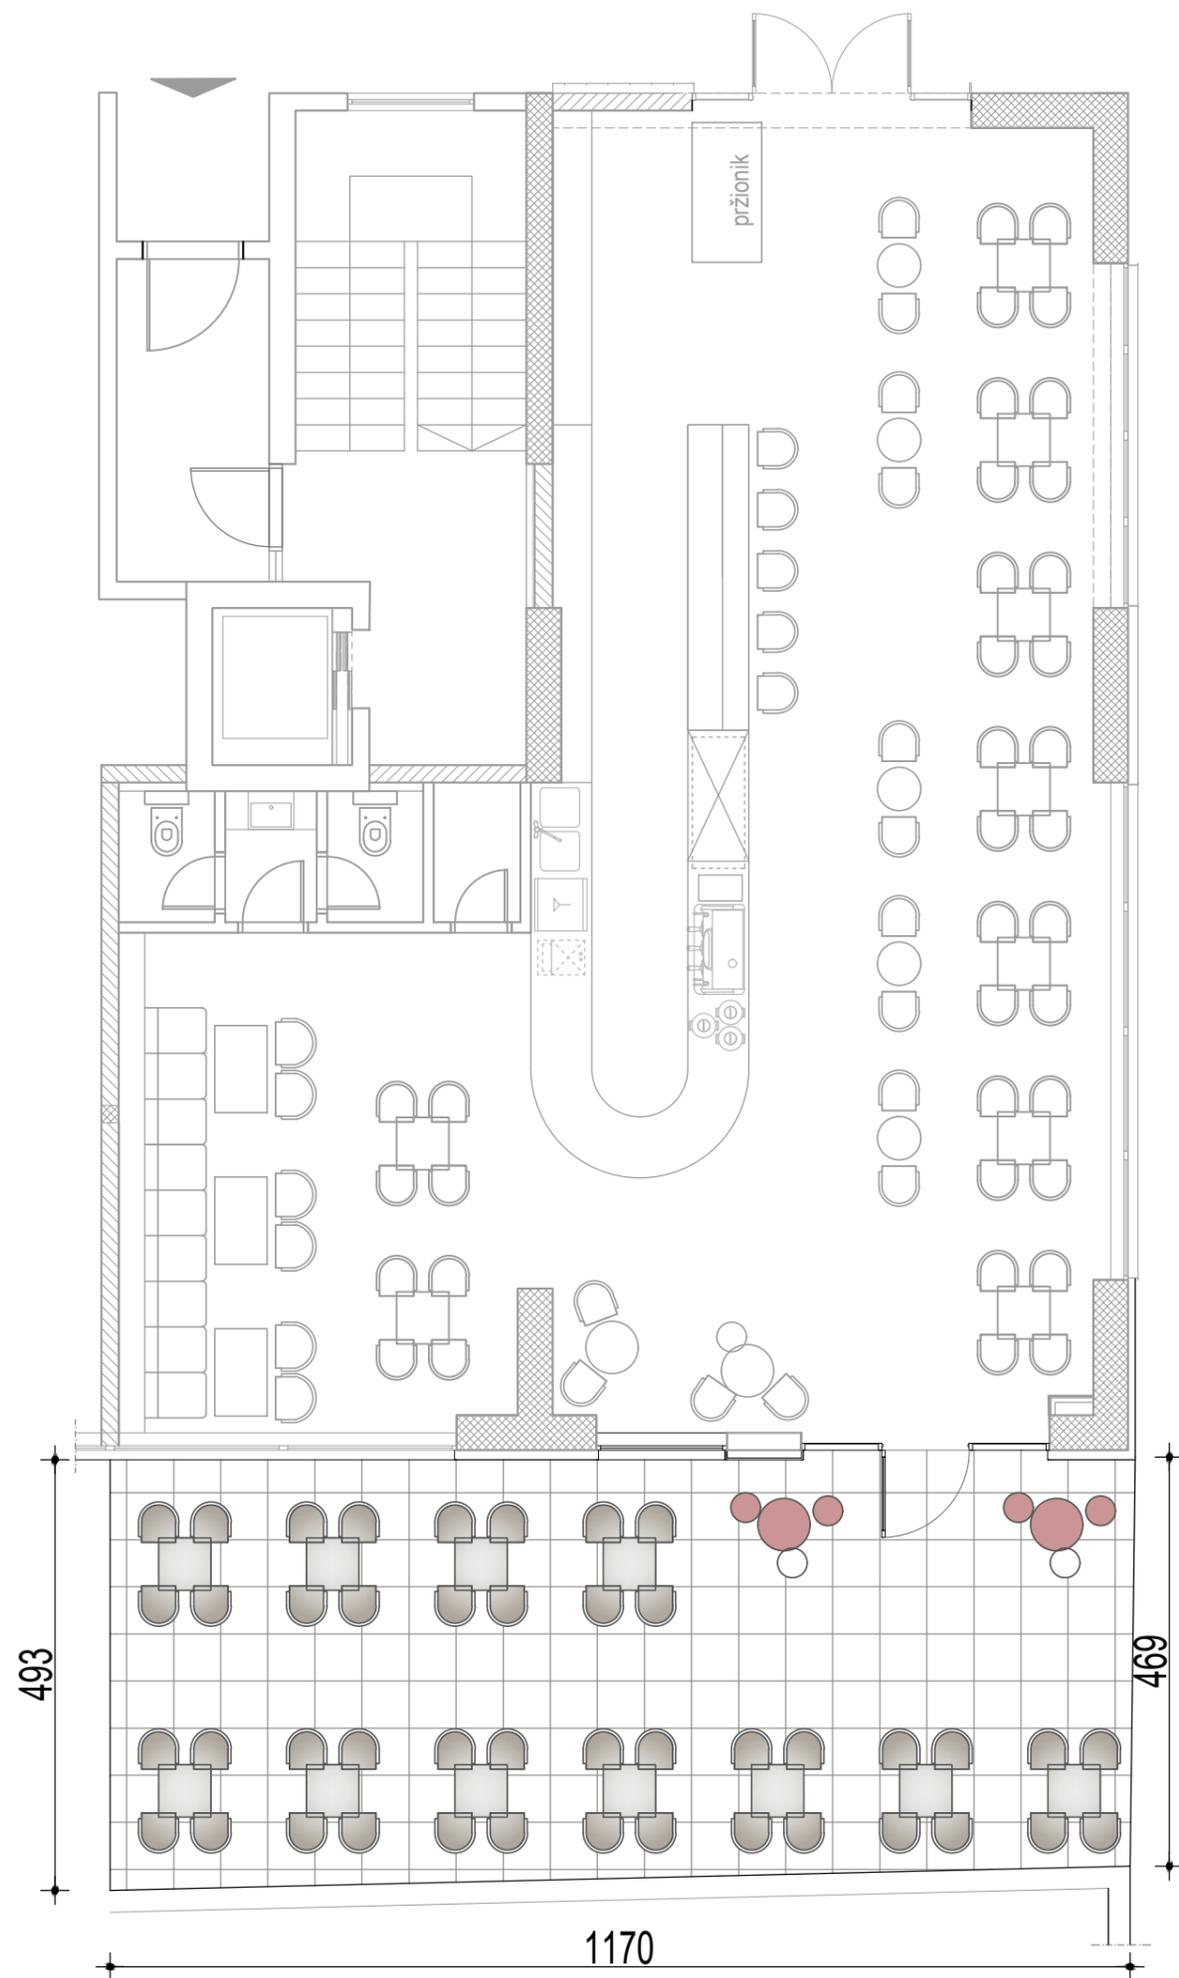

investitor:	Caffeine Company doo Podgorica	
projektant:	"OA2" doo Podgorica	
projekat:	Projekat enterijera - C kafeterija	
	lokacija: Ulica Dr Ljubomira Rašovića, Podgorica. kat parcela 1649/5	
prilog:	OSNOVA	
	lokal sa baštom	
datum izrade:	decembar 2025.god.	broj priloga:

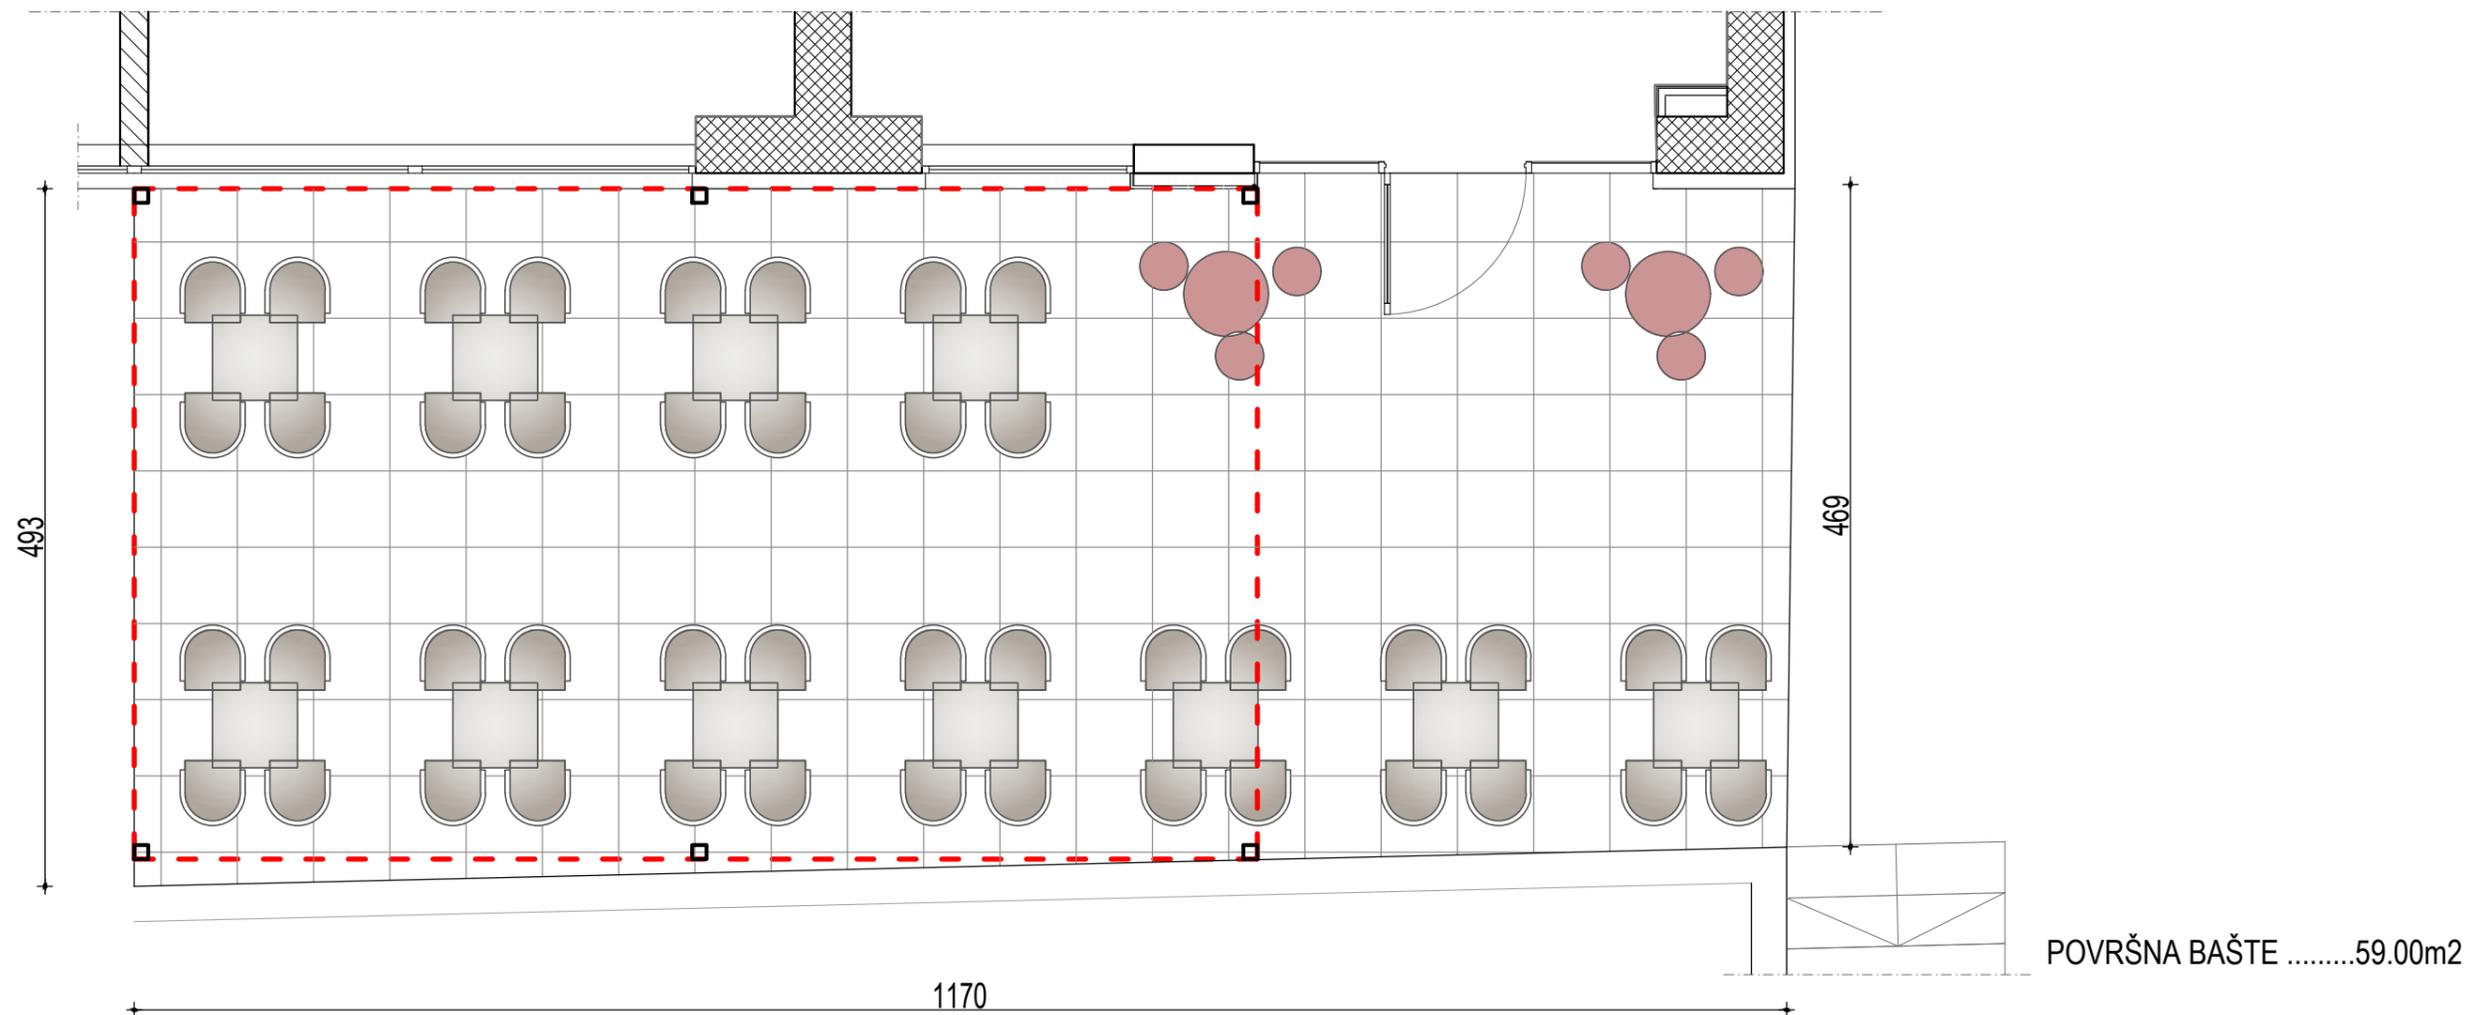

--- zona pergole
 broj stolica.....50kom

investitor:	Caffeine Company doo Podgorica	
projektant:	"OA2" doo Podgorica	
projekat:	Projekat enterijera - C kafeterija lokacija: Ulica Dr Ljubomira Rašovića, Podgorica. kat parcela 1649/5	
prilog:	OSNOVA BAŠTA	
datum izrade:	decembar 2025.god.	broj priloga: