

**QBIK** D.O.O. "QBIK" PODGORICA  
 Adresa: Ul. 8. marta 55 Podgorica  
 Telefon:  
 Email:

INVESTITOR:  
 "WALTER BBQ CRNA GORA" D.O.O.  
 Srdara Jola Piletića 18  
 Podgorica, Crna Gora

VRSTA PROJEKTA: <b>IDP</b>	BROJ TEHNIČKE DOKUMENTACIJE: IDP-1-4/2024	SVESKA: <b>1/1</b> PROJEKAT BAŠTE
-------------------------------	--	--------------------------------------

OBJEKAT: "WALTER BBQ Ogranak 1" Donja Gorica Ulica: Cetinjski put bb, Donja Gorica, grad Podgorica	ODGOVORNI PROJEKTANT: DEJANA ROGANOVIC, MSc arh. br. licence UPI 09-332/25-1085/2 
---	---

CRTEŽ:  
**POSTOJEĆE/NOVOPROJEKTOVANA POZICIJA BAŠTE**

DATUM: Novembar 2025	RAZMERA: 1:50	BROJ CRTEŽA: <b>1</b>
-------------------------	------------------	--------------------------

900.00

497.00

ZASTAKLJENA BAŠTA

29.00

ZASTAKLJENI KOMUNIKACIJSKI KORIDOR

288.00

497.00



D.O.O. "QBIK" PODGORICA

Adresa: Ul. 8. marta 55 Podgorica  
Telefon:  
Email:

INVESTITOR:

"WALTER BBQ CRNA GORA" D.O.O.  
Serdara Jola Piletića 18  
Podgorica, Crna Gora

VRSTA PROJEKTA:  
**IDP**

BROJ TEHNIČKE  
DOKUMENTACIJE:  
IDP-1-4/2024

SVESKA:

**1/1** PROJEKAT  
BAŠTE

OBJEKAT:

"WALTER BBQ Ogranak 1"  
Donja Gorica  
Ulica: Cetinjski put bb, Donja Gorica,  
grad Podgorica

ODGOVORNI PROJEKTANT:

DEJANA ROGANOVIC, MSc arh.  
br. licence UPI 09-332/25-1085/2

CRTEŽ:

POZICIJA BAŠTE

DATUM:


Novembar 2025

RAZMERA:

1:50

BROJ CRTEŽA:

2

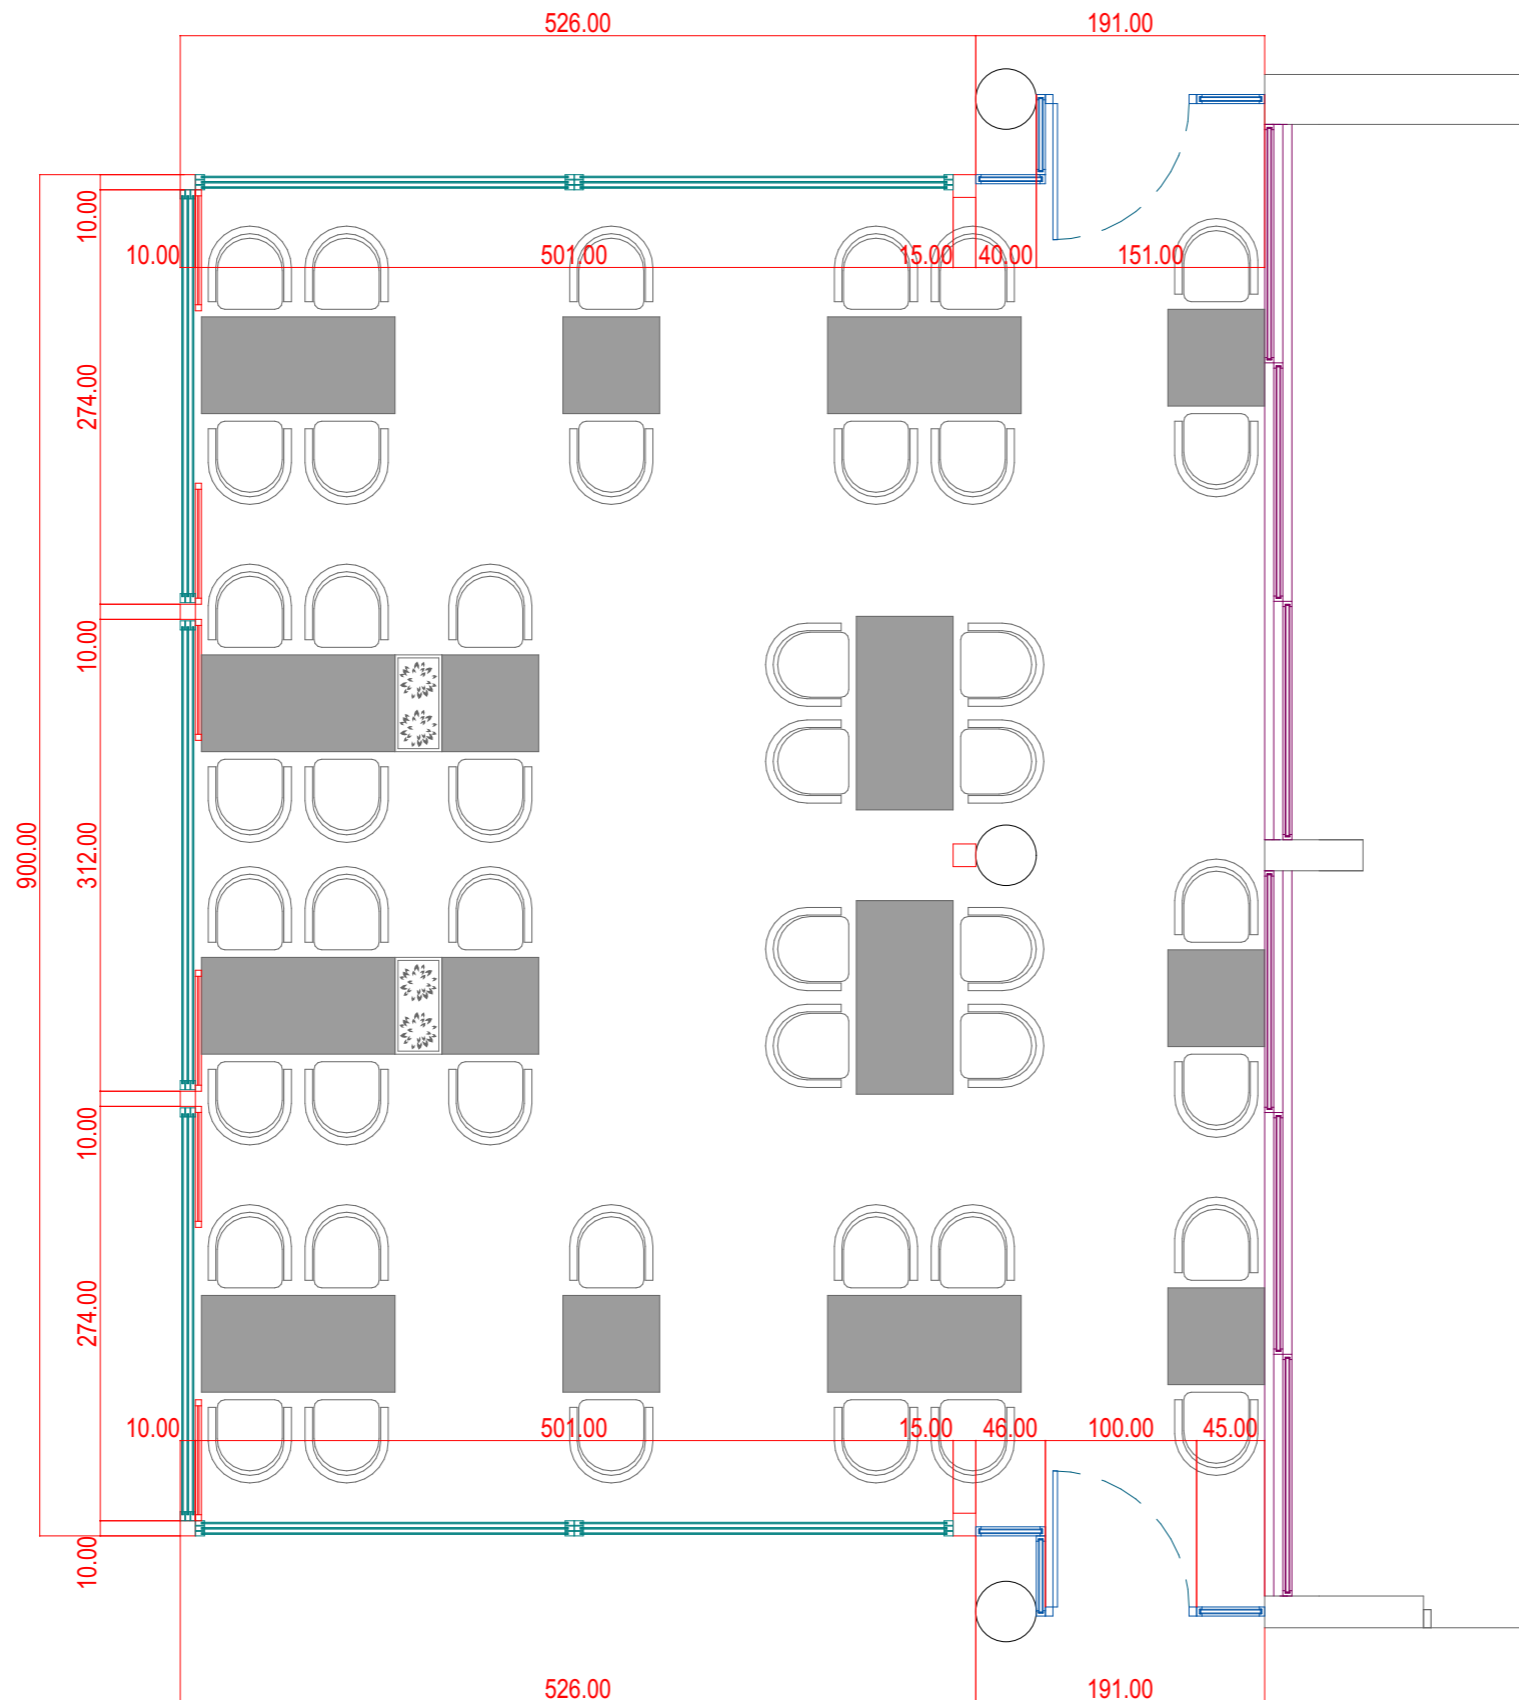


**D.O.O. "QBIK" PODGORICA**  
 Adresa: Ul. 8. marta 55 Podgorica  
 Telefon:  
 Email:

**INVESTITOR:**  
 "WALTER BBQ CRNA GORA" D.O.O.  
 Srdara Jola Piletića 18  
 Podgorica, Crna Gora

**VRSTA PROJEKTA:**  
**IDP**

**BROJ TEHNIČKE DOKUMENTACIJE:**  
 IDP-1-4/2024

**SVESKA:**  
**1/1** PROJEKAT  
 BAŠTE


**OBJEKAT:**  
 "WALTER BBQ Ogranak 1"  
 Donja Gorica  
 Ulica: Cetinjski put bb, Donja Gorica,  
 grad Podgorica

**ODGOVORNI PROJEKTANT:**  
 DEJANA ROGANOVIC, MSc arh.  
 br. licence UPI 09-332/25-1085/2



**CRTEŽ:**  
**ARHITEKTONSKA OSNOVA BAŠTE**


<b>DATUM:</b> Novembar 2025	<b>RAZMERA:</b> 1:50	<b>BROJ CRTEŽA:</b> 3
--------------------------------	-------------------------	--------------------------

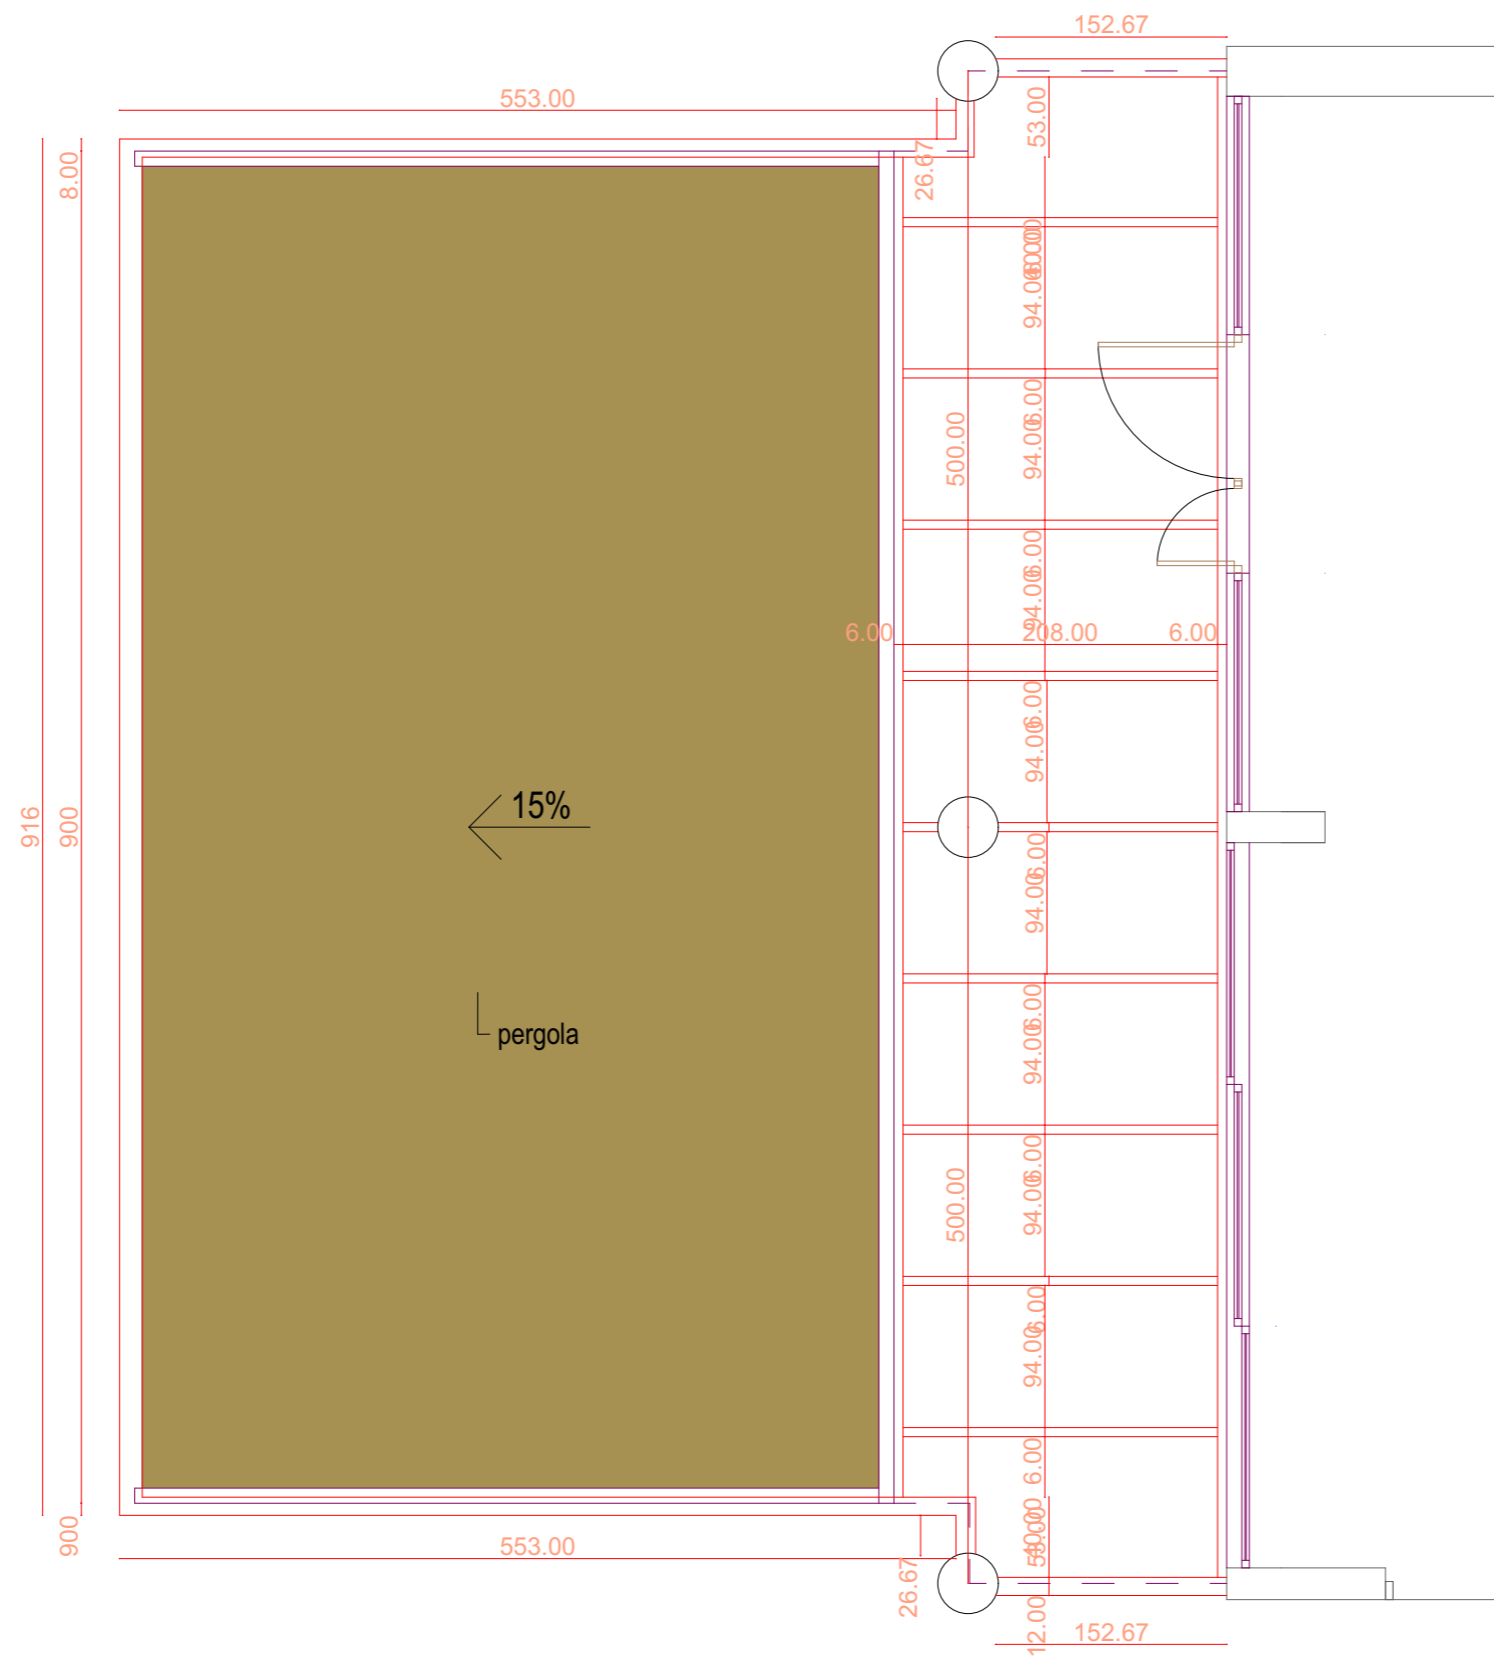


**D.O.O. "QBIK" PODGORICA**  
 Adresa: Ul 8.marta 55 Podgorica  
 Telefon:  
 Email:


**INVESTITOR:**  
 "WALTER BBQ CRNA GORA" D.O.O.  
 Srdara Jola Piletića 18  
 Podgorica, Crna Gora

<b>VRSTA PROJEKTA:</b> <b>IDP</b>	<b>BROJ TEHNIČKE DOKUMENTACIJE:</b> <b>IDP-1-4/2024</b>	<b>SVESKA:</b> <b>1/1</b> PROJEKAT BAŠTE
--------------------------------------	--	--

<b>OBJEKAT:</b> <b>"WALTER BBQ Ogranak 1"</b> <b>Donja Gorica</b> Ulica: Cetinjski put bb, Donja Gorica, grad Podgorica	<b>ODGOVORNI PROJEKTANT:</b> <b>DEJANA ROGANOVIC, MSc arh.</b> br. licence UPI 09-332/25-1085/2 
---	--

**CRTEŽ:**  
**OSNOVA PERGOLE**


<b>DATUM:</b> Novembar 2025	<b>RAZMERA:</b> 1:50	<b>BROJ CRTEŽA:</b> 4
--------------------------------	-------------------------	--------------------------

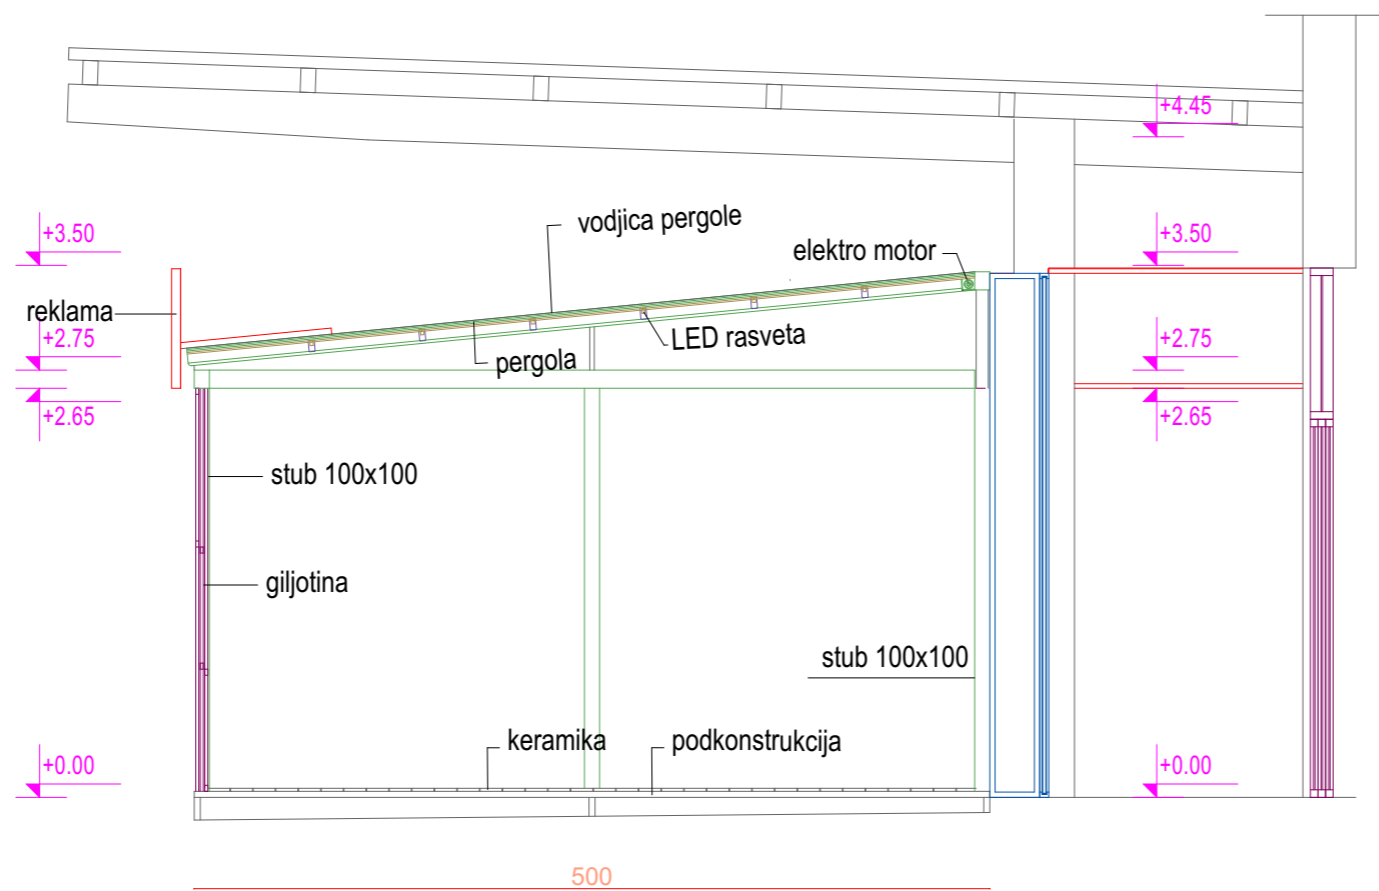


 D.O.O. "QBIK" PODGORICA  
 Adresa: Ul. 8. marta 55 Podgorica  
 Telefon:  
 Email:


**INVESTITOR:**  
 "WALTER BBQ CRNA GORA" D.O.O.  
 Srdara Jola Piletića 18  
 Podgorica, Crna Gora

<b>VRSTA PROJEKTA:</b> <b>IDP</b>	<b>BROJ TEHNIČKE DOKUMENTACIJE:</b> <b>IDP-1-4/2024</b>	<b>SVESKA:</b> <b>1/1</b> PROJEKAT BAŠTE
--------------------------------------	--	---

<b>OBJEKAT:</b> <b>"WALTER BBQ Ogranak 1"</b> <b>Donja Gorica</b> Ulica: Cetinjski put bb, Donja Gorica, grad Podgorica	<b>ODGOVORNI PROJEKTANT:</b> <b>DEJANA ROGANOVIC, MSc arh.</b> br. licence UPI 09-332/25-1085/2 
--	--

**CRTEŽ:**  
**POPREČNI PRESEK**


<b>DATUM:</b> Novembar 2025	<b>RAZMERA:</b> 1:50	<b>BROJ CRTEŽA:</b> 5
--------------------------------	-------------------------	--------------------------

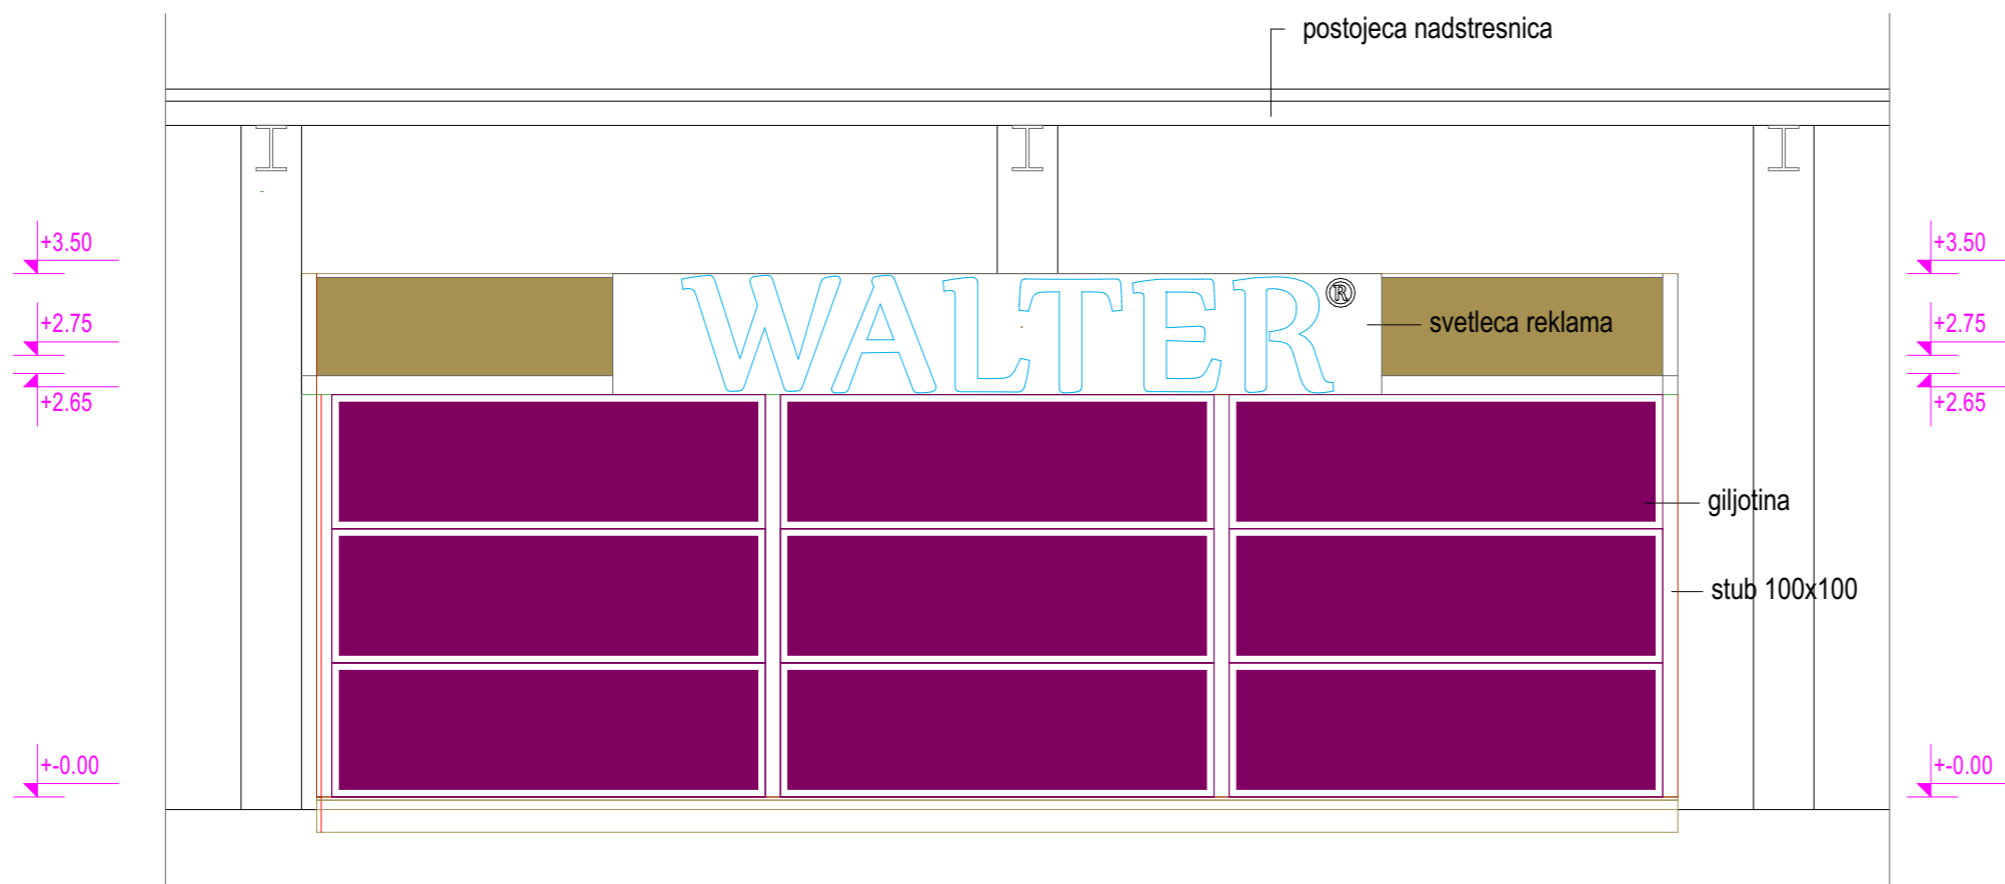


 D.O.O. "QBIK" PODGORICA  
 Adresa: Ul 8.marta 55 Podgorica  
 Telefon:  
 Email:

**INVESTITOR:**  
 "WALTER BBQ CRNA GORA" D.O.O.  
 Srdara Jola Piletića 18  
 Podgorica, Crna Gora

<b>VRSTA PROJEKTA:</b> <b>IDP</b>	<b>BROJ TEHNIČKE DOKUMENTACIJE:</b> <b>IDP-1-4/2024</b>	<b>SVESKA:</b> <b>1/1</b> PROJEKAT BAŠTE
--------------------------------------	--	---

<b>OBJEKAT:</b> <b>"WALTER BBQ Ogranak 1"</b> Donja Gorica Ulica: Cetinjski put bb, Donja Gorica, grad Podgorica	<b>ODGOVORNI PROJEKTANT:</b> DEJANA ROGANOVIC, MSc arh. br. licence UPI 09-332/25-1085/2 
--	---

**CRTEŽ:**  
**FRONTALNI IZGLED**

<b>DATUM:</b> Novembar 2025	<b>RAZMERA:</b> 1:50	<b>BROJ CRTEŽA:</b> 6
--------------------------------	-------------------------	--------------------------